


# 28THURMAN TOWNHOMES



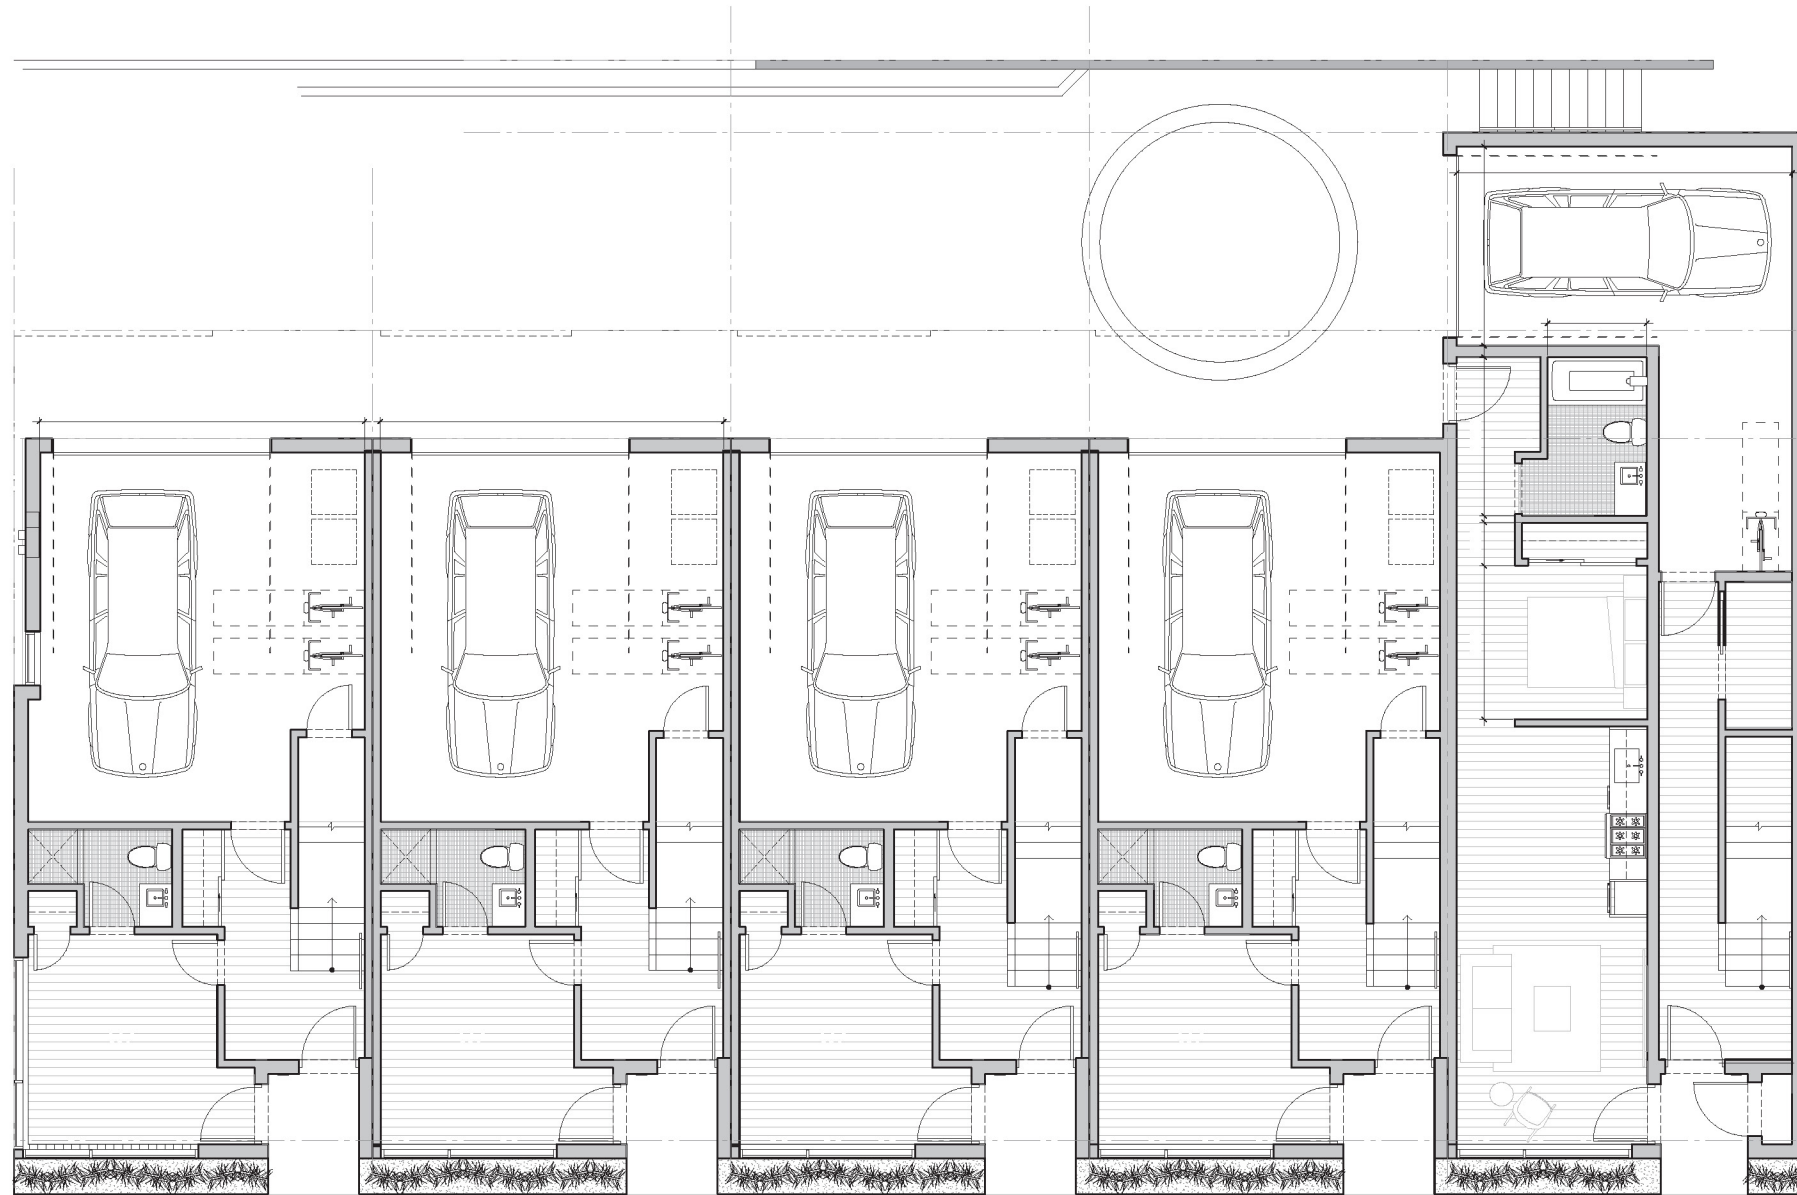

FLOOR PLAN - LEVEL 01

SCALE : 3/32" = 1'-0"



# Ground Floor Plan




FLOOR PLAN - LEVEL 02

SCALE : 3/32" = 1'-0"



# Second Floor Plan

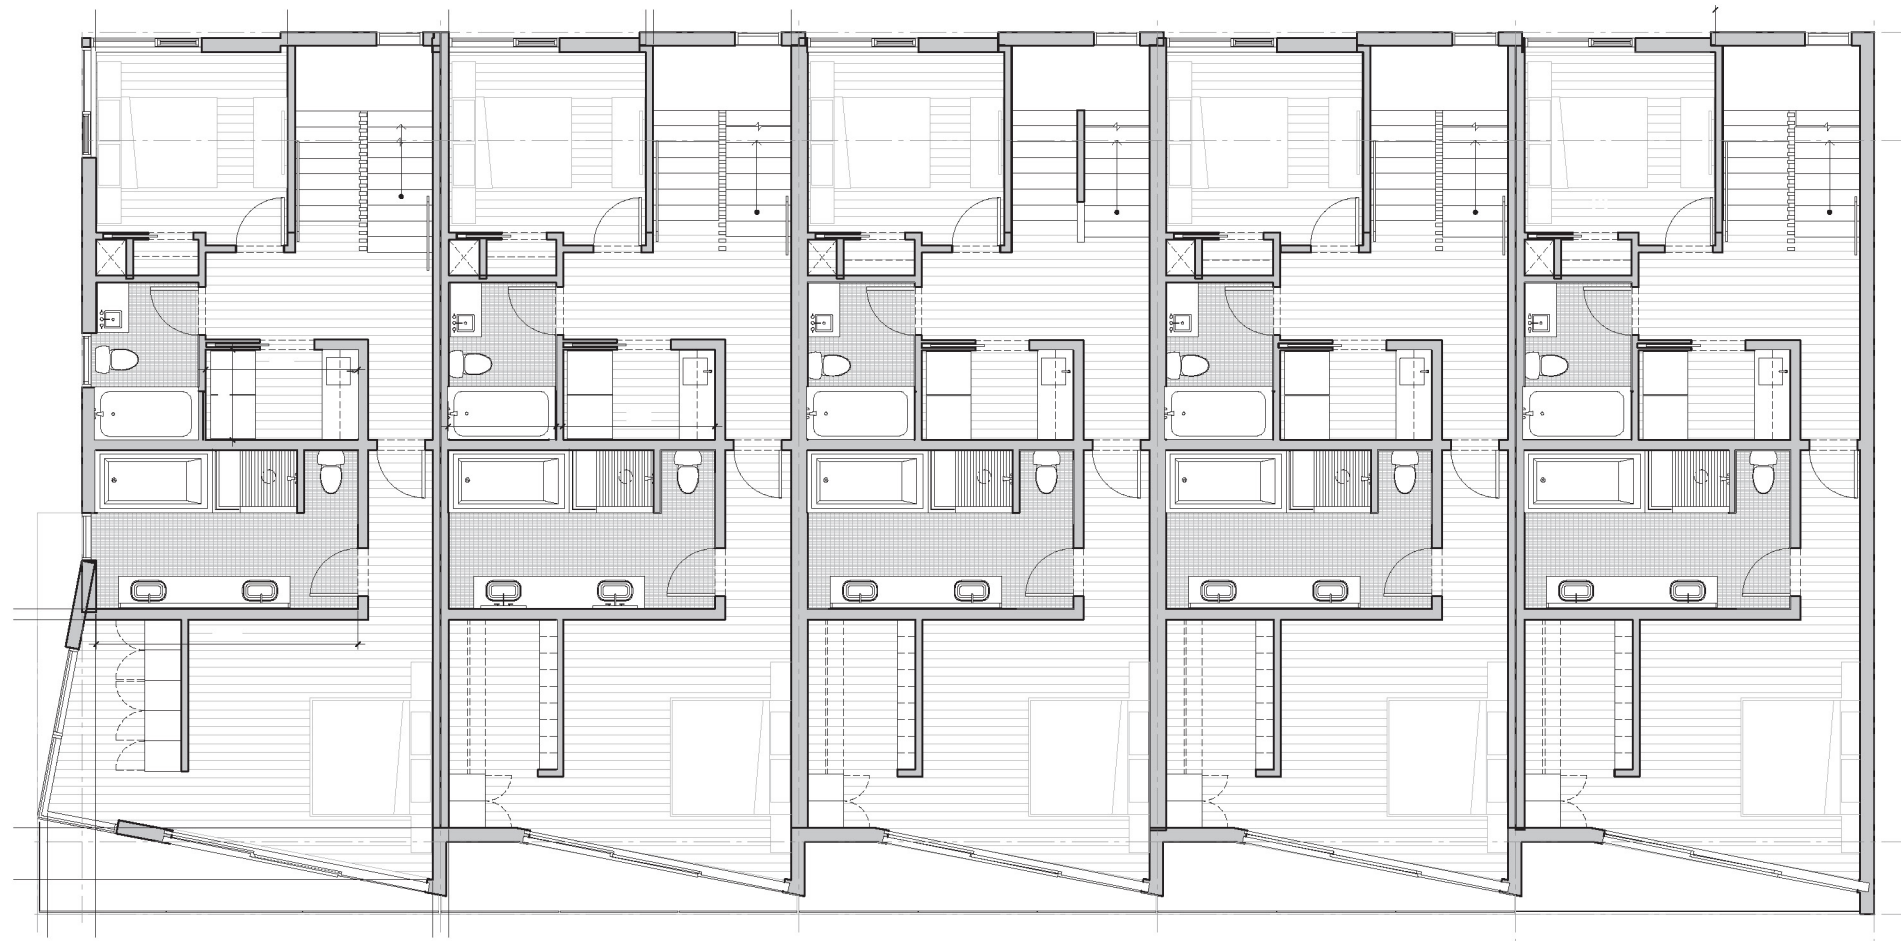

FLOOR PLAN - LEVEL 03

SCALE : 3/32" = 1'-0"



# Third Floor Plan



FLOOR PLAN - LEVEL 04

SCALE : 3/32" = 1'-0"



# Fourth Floor Plan